


STA 227+00

Route 1 SBL Route 1 NBL

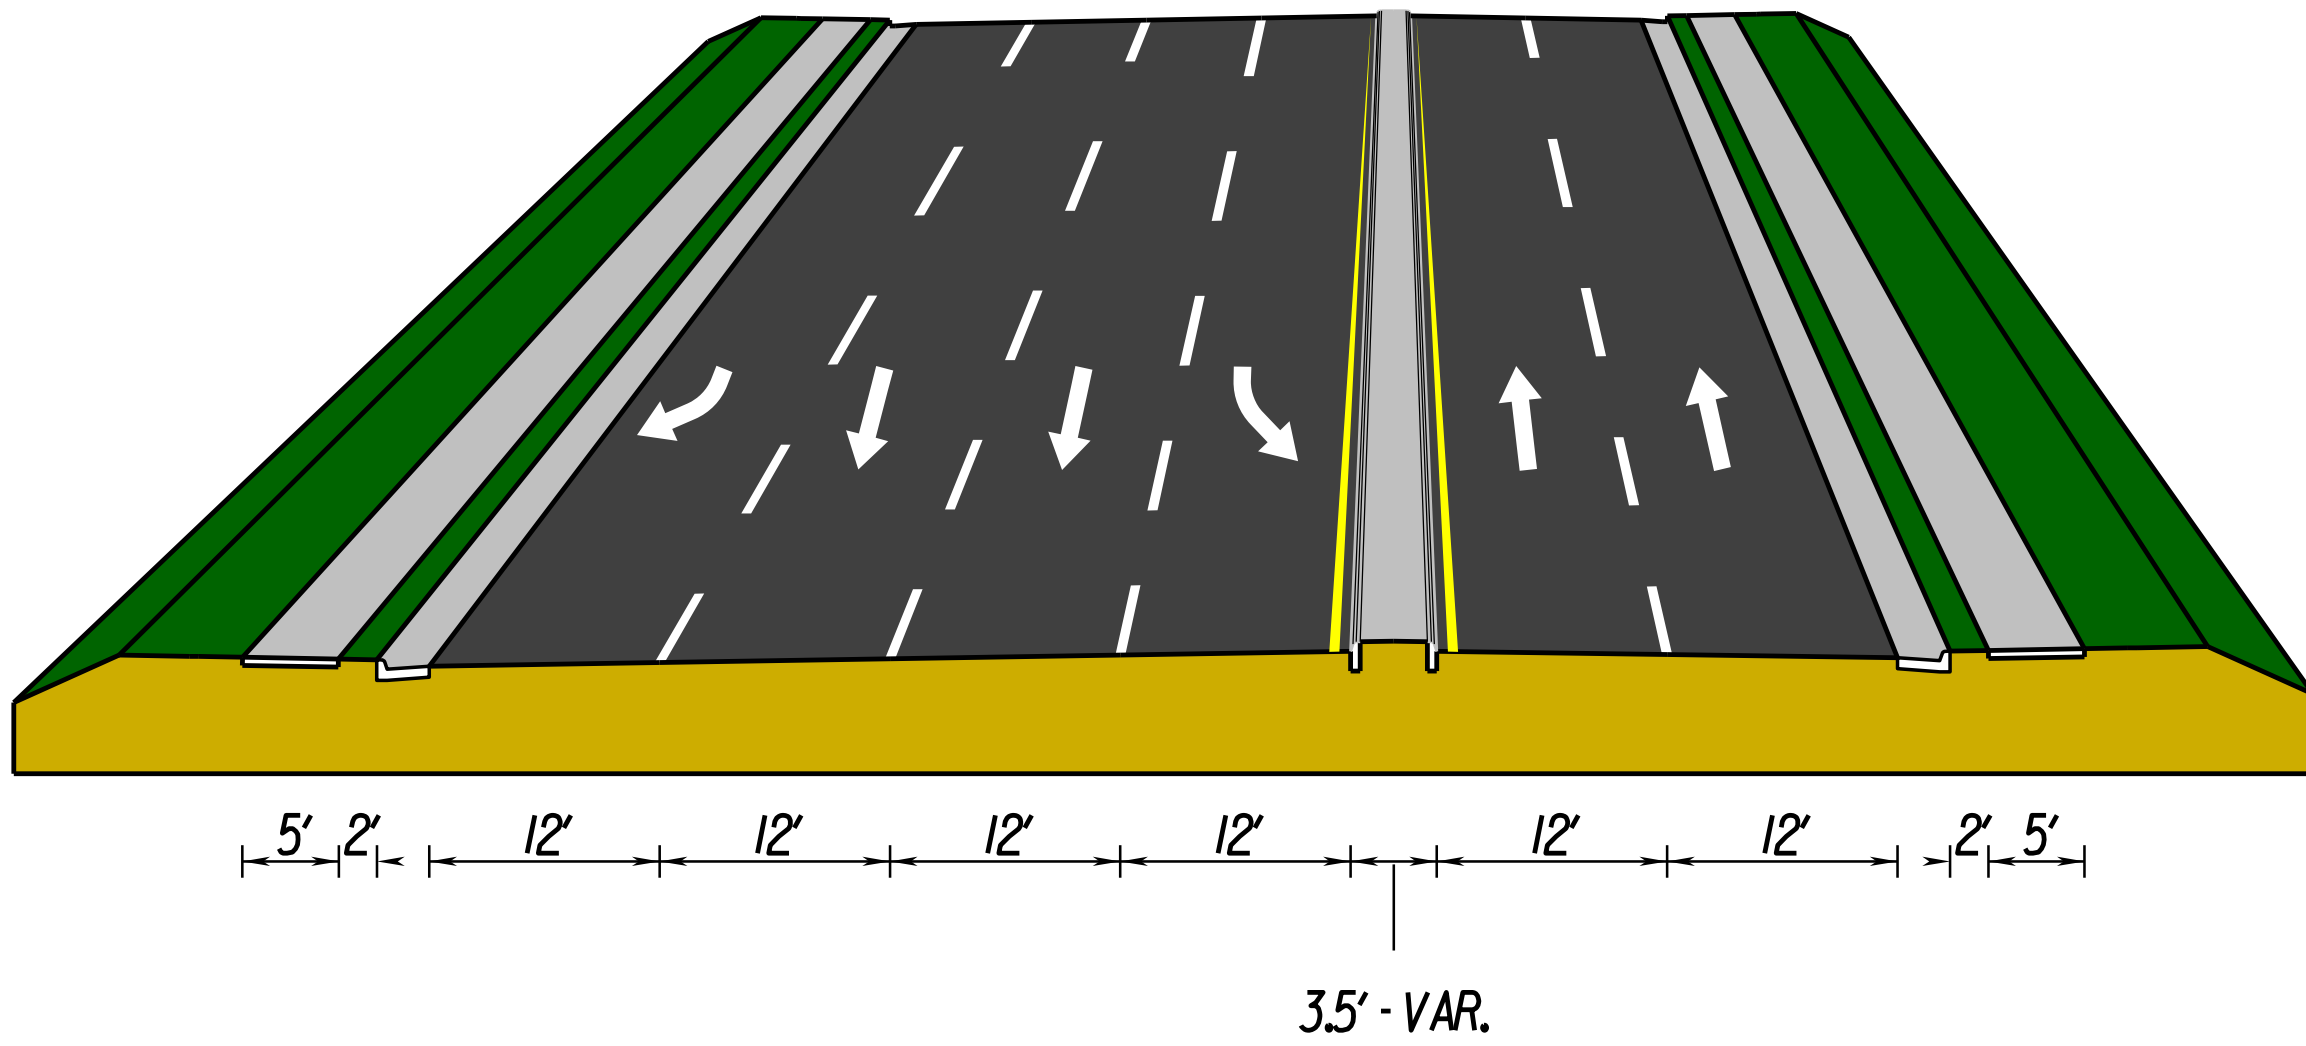

NOT TO SCALE